






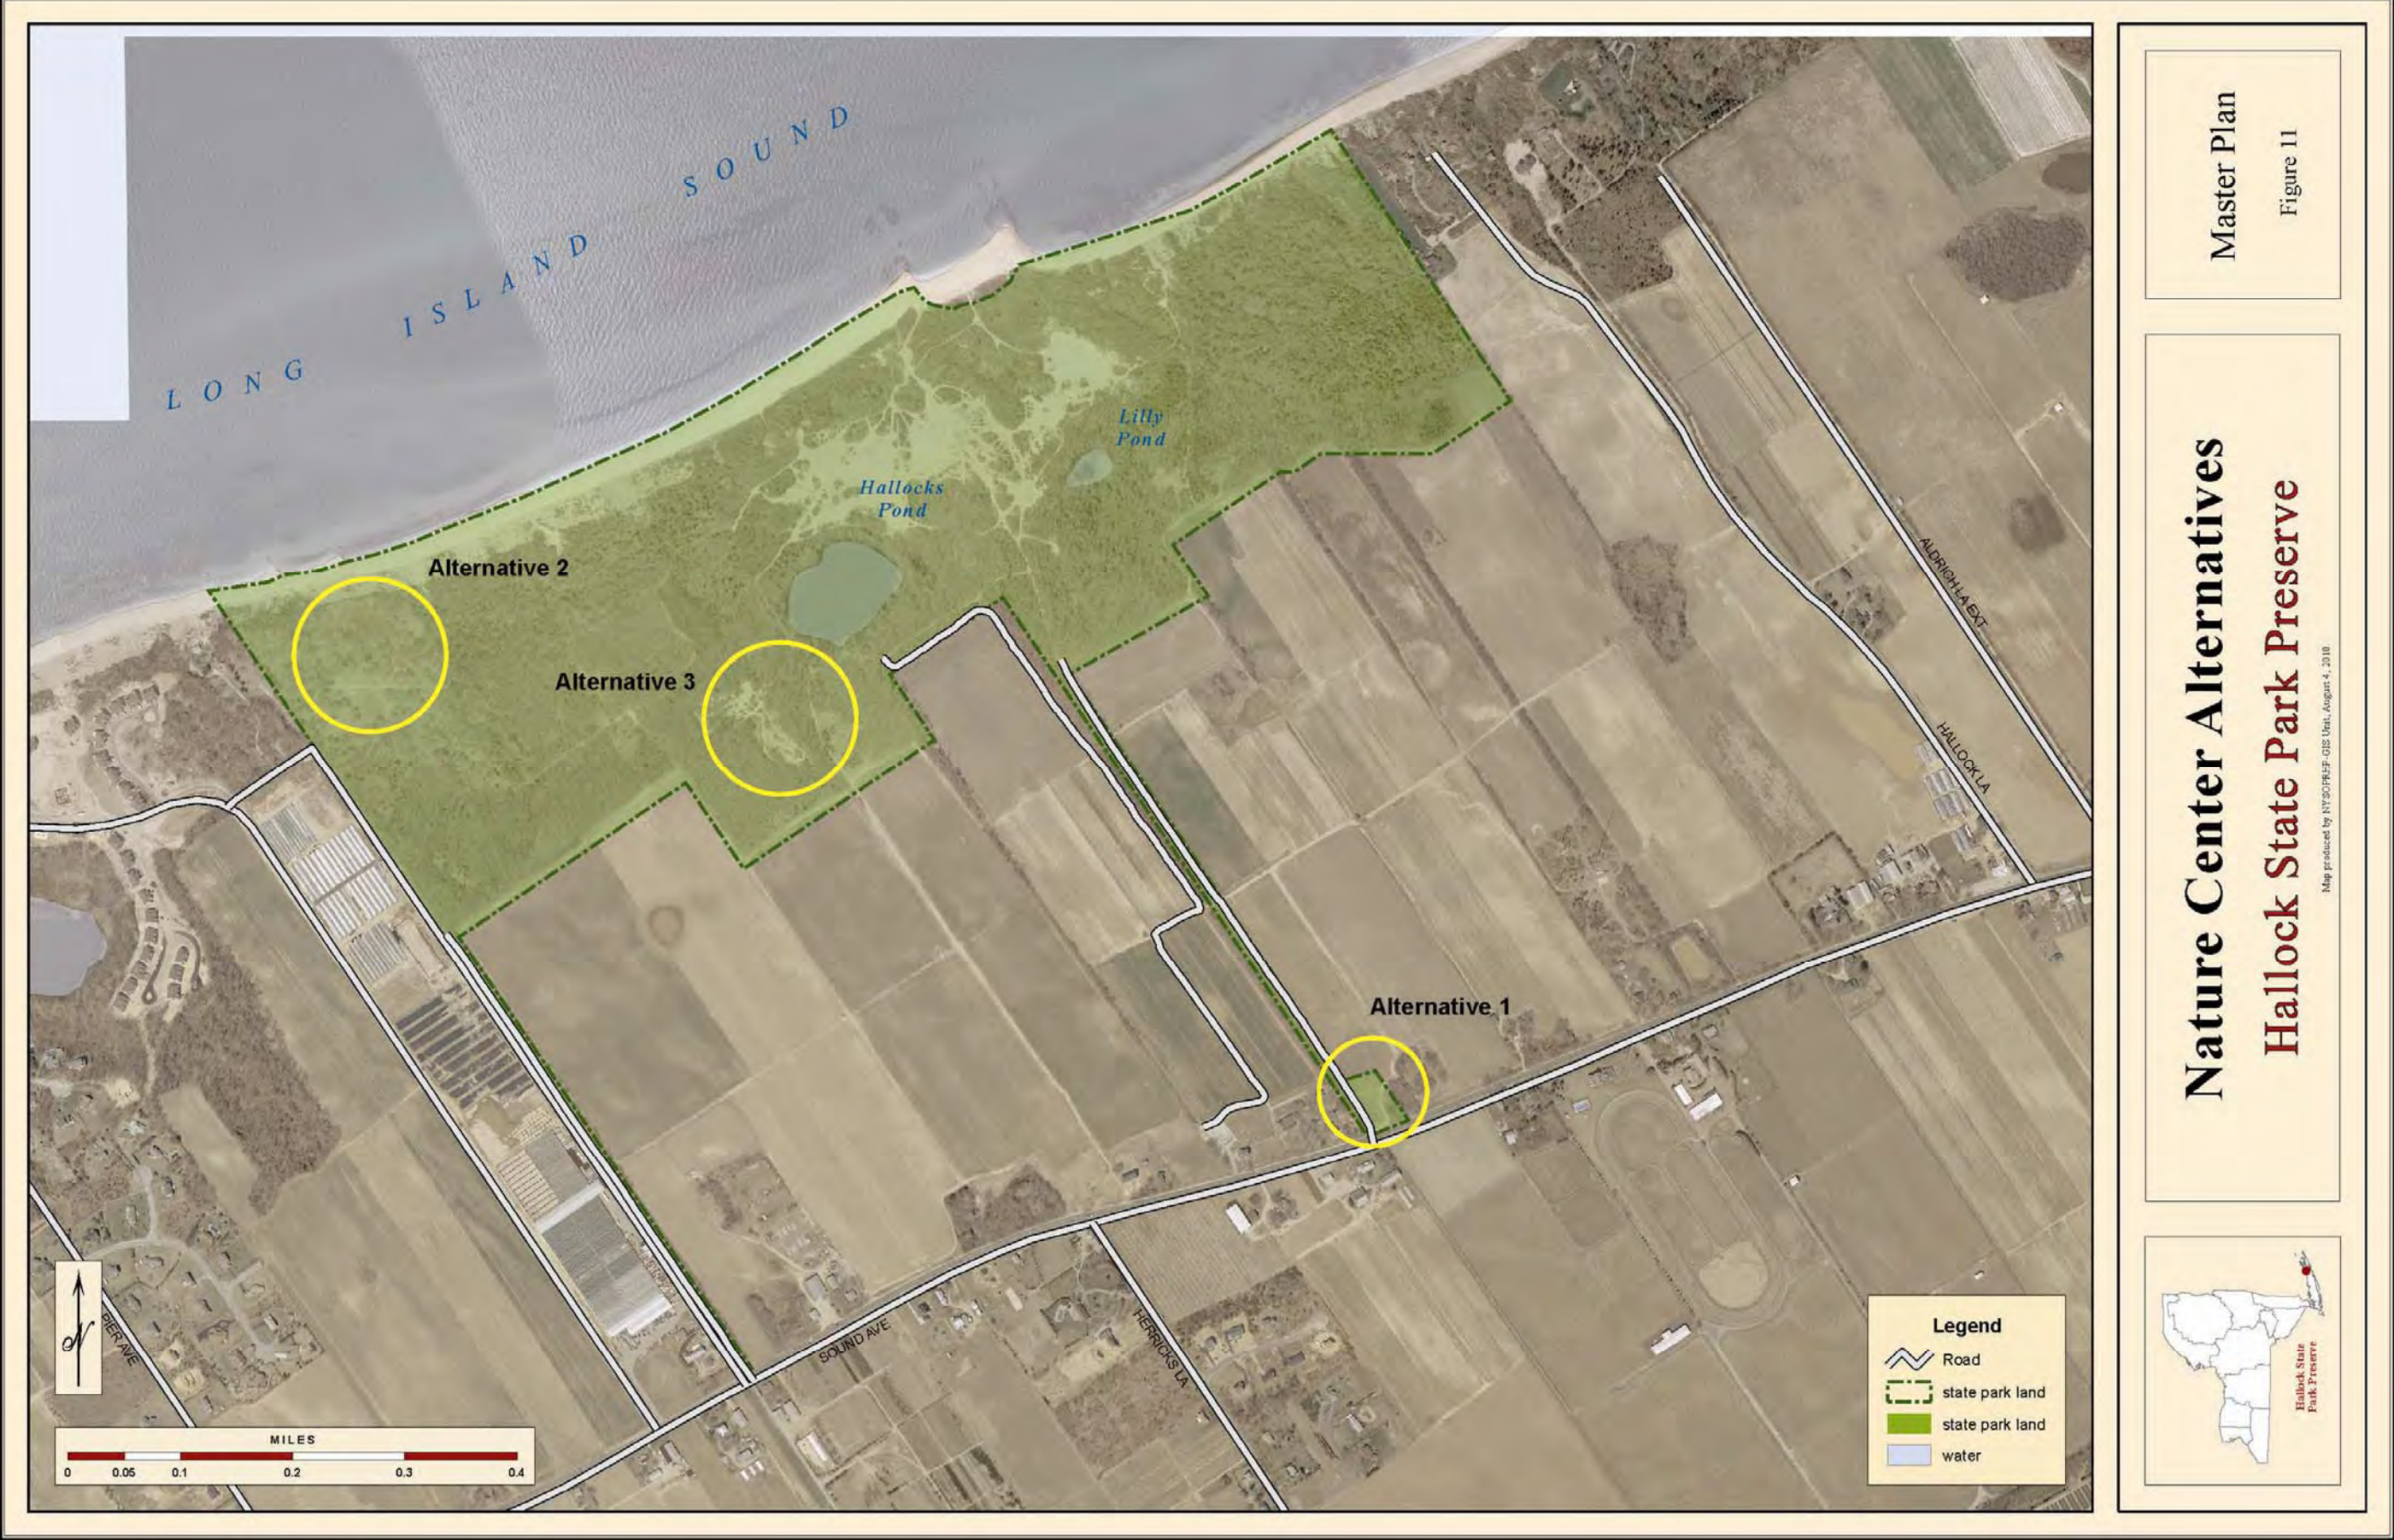

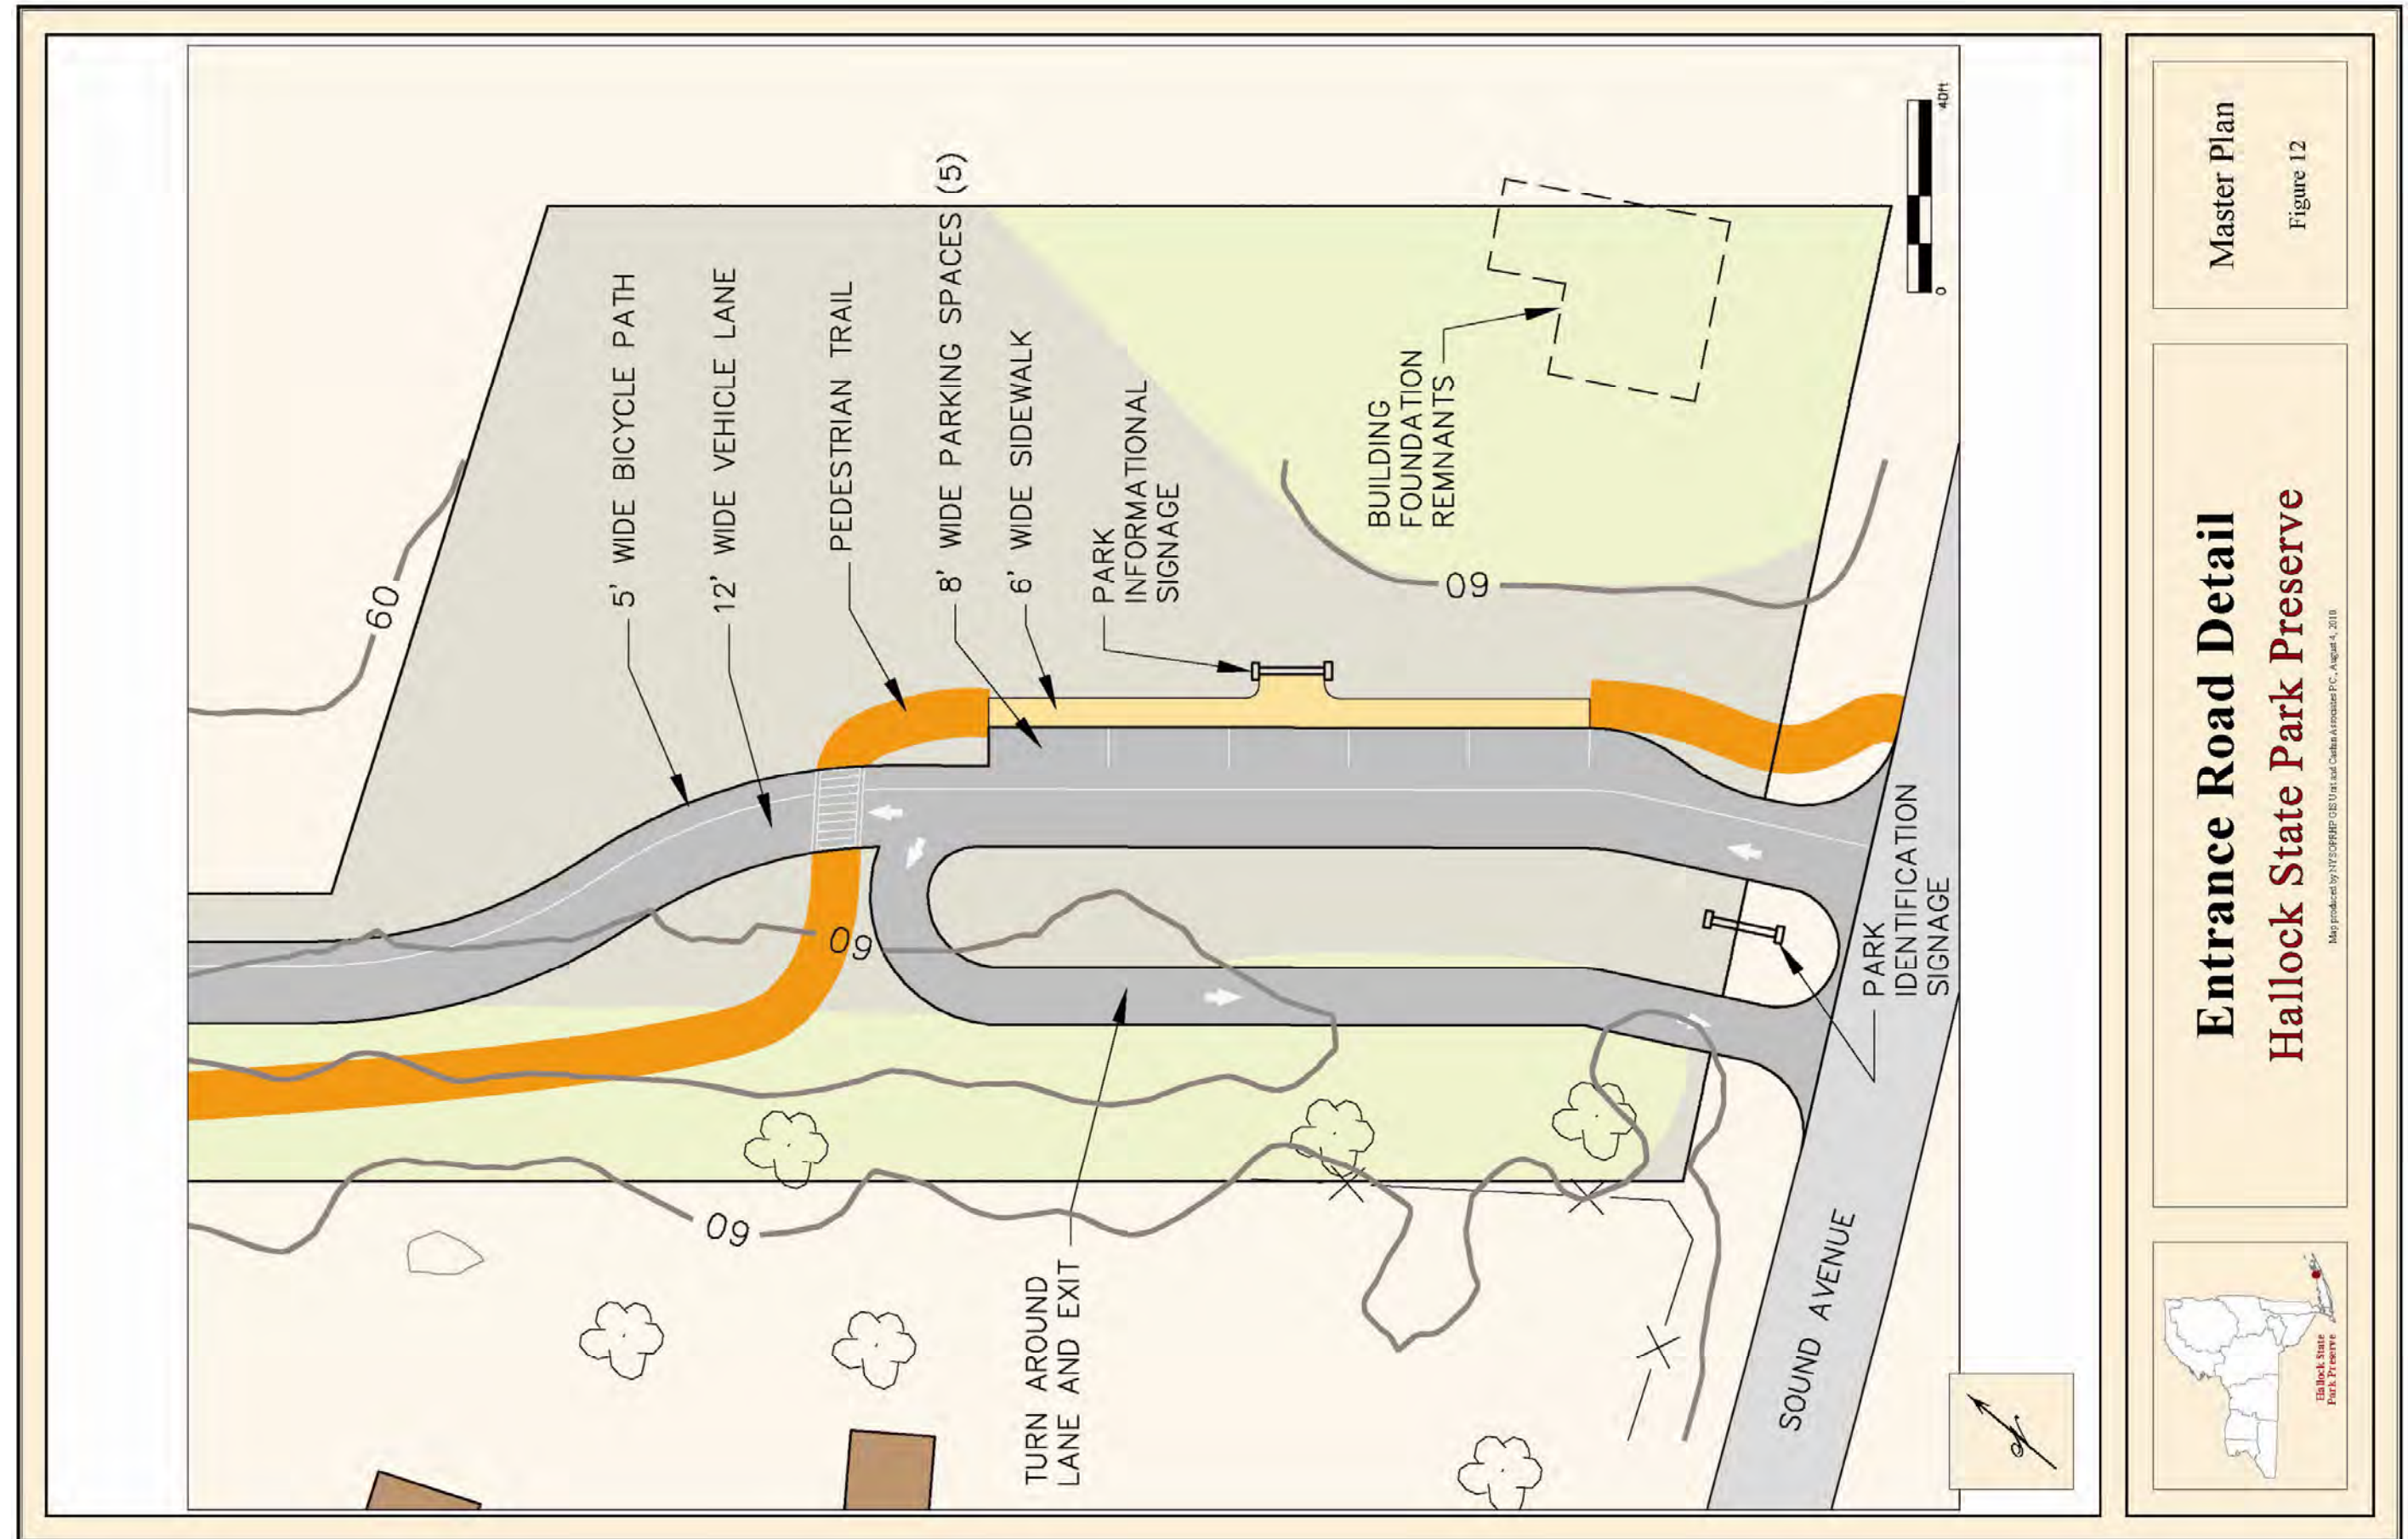

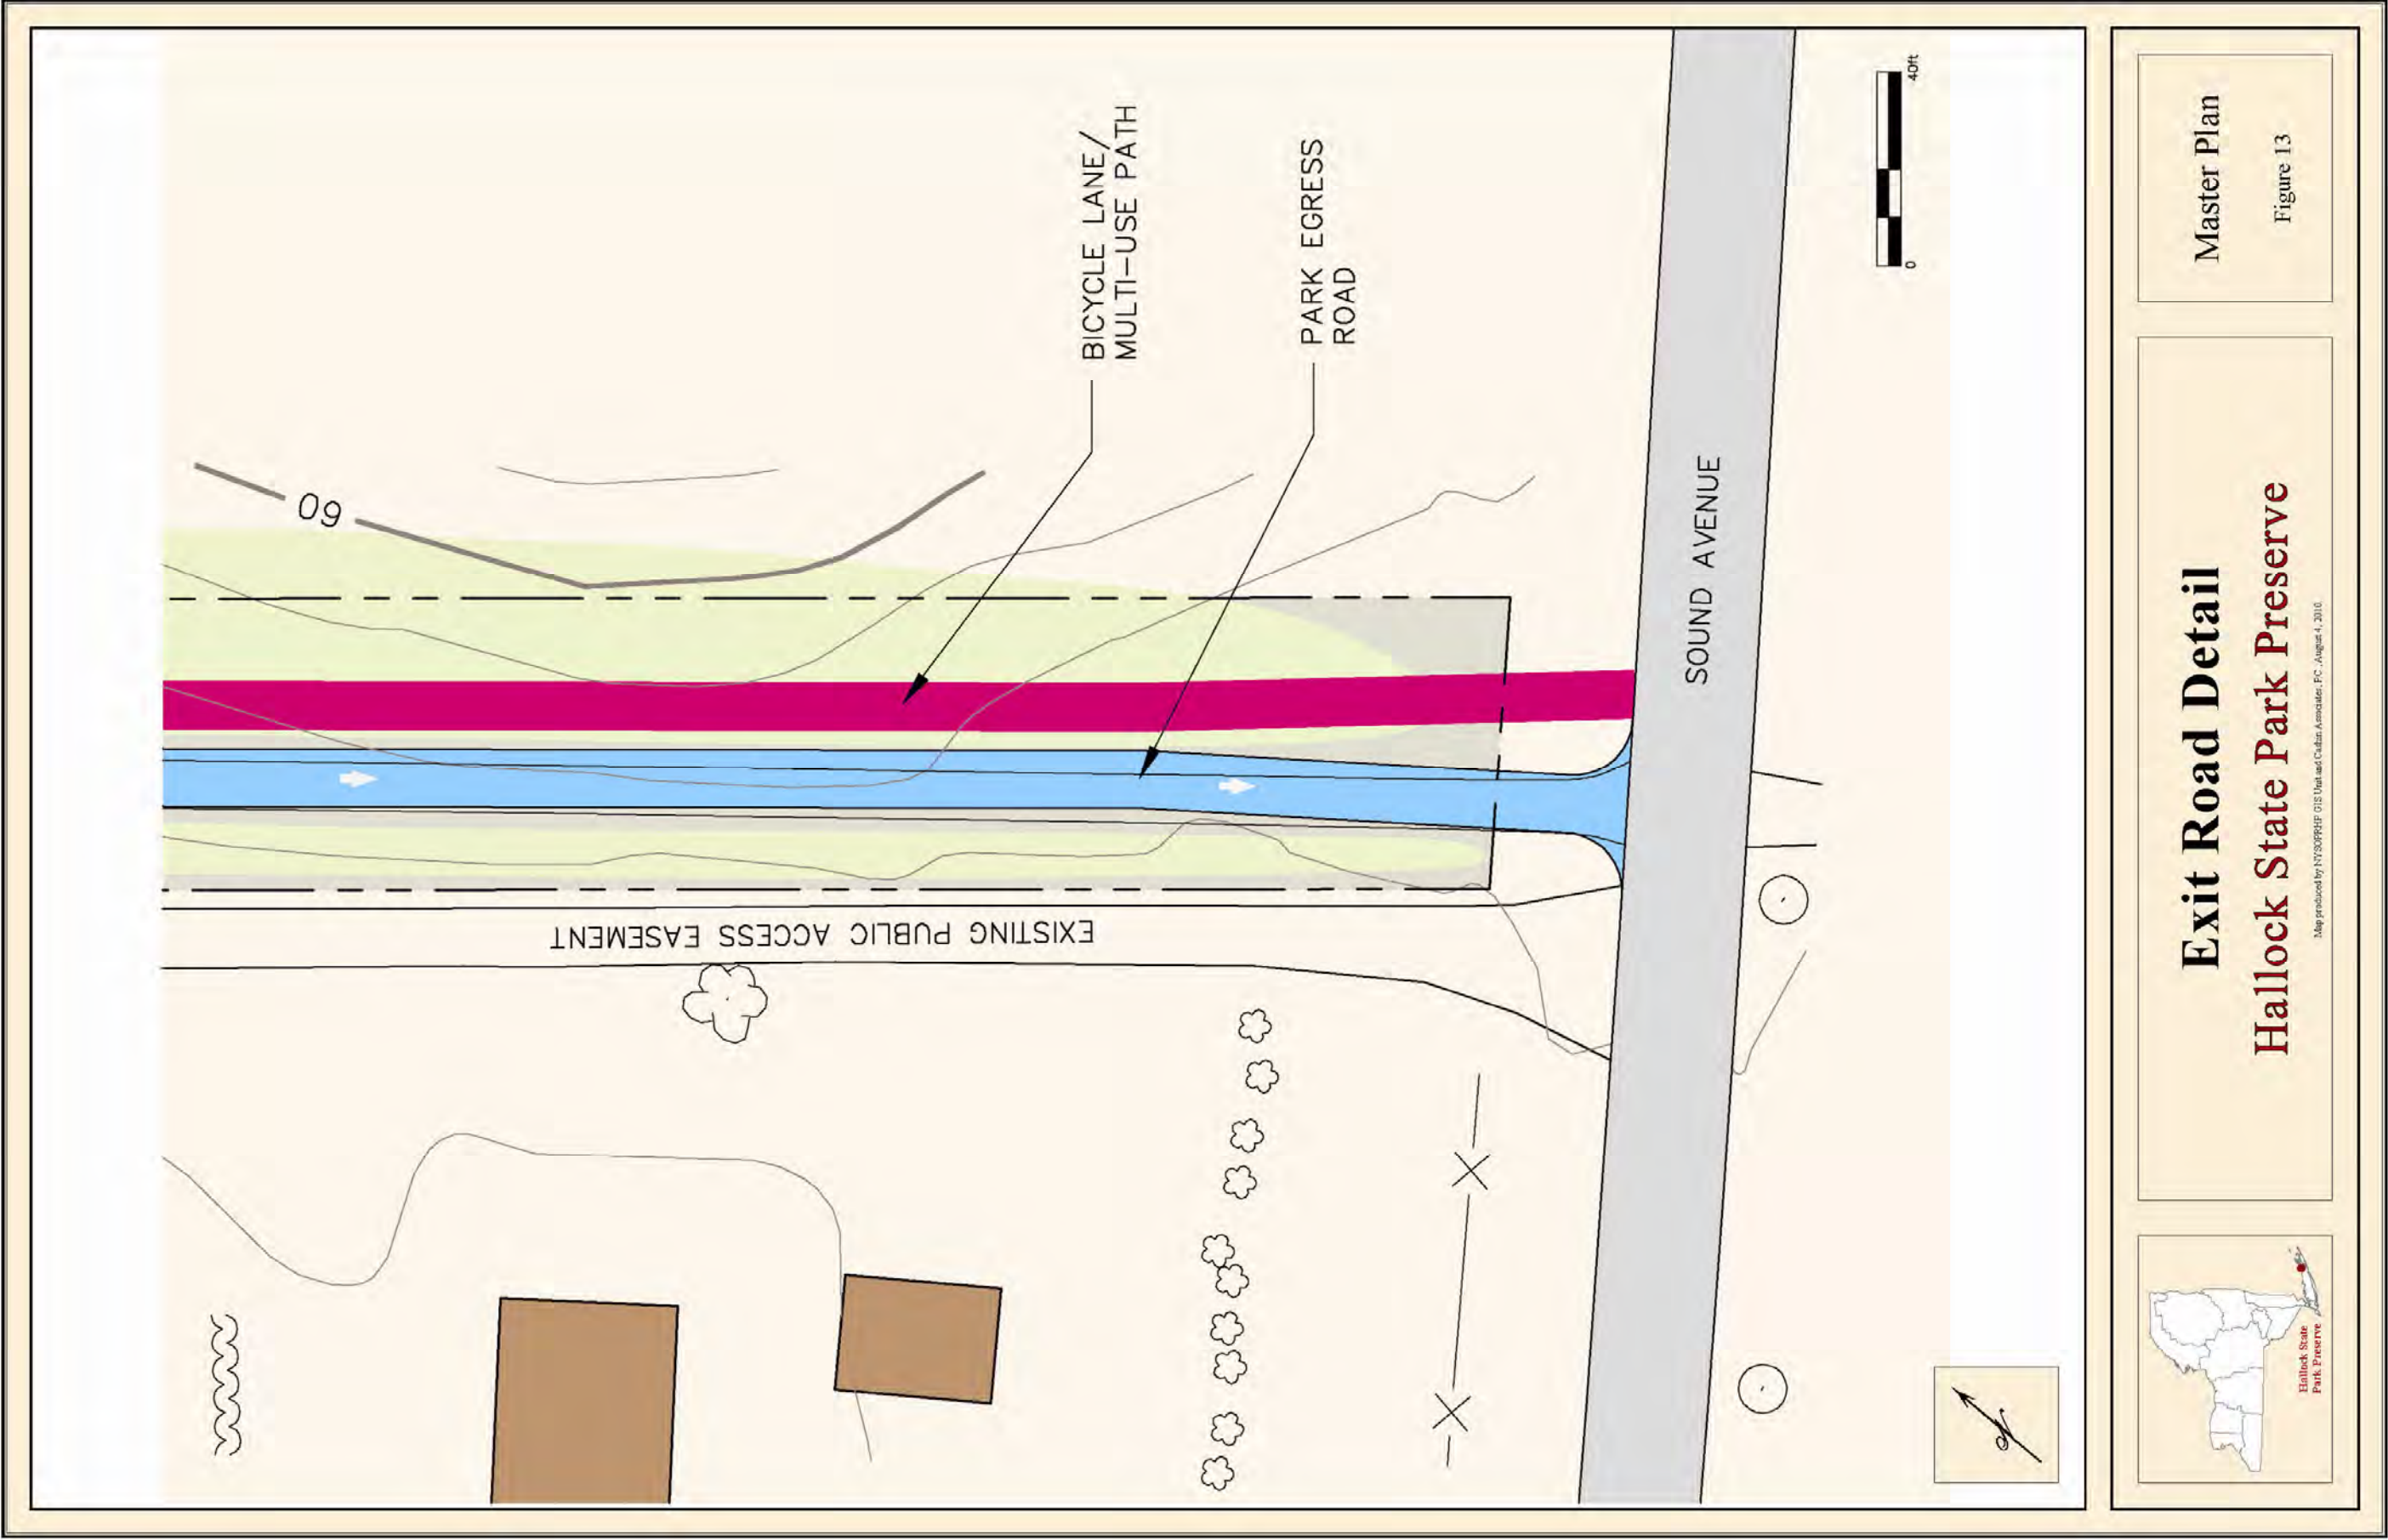



Master Plan
Figure 14

Nature Center, Residence and Main Parking
Hallock State Park Preserve



